


S1

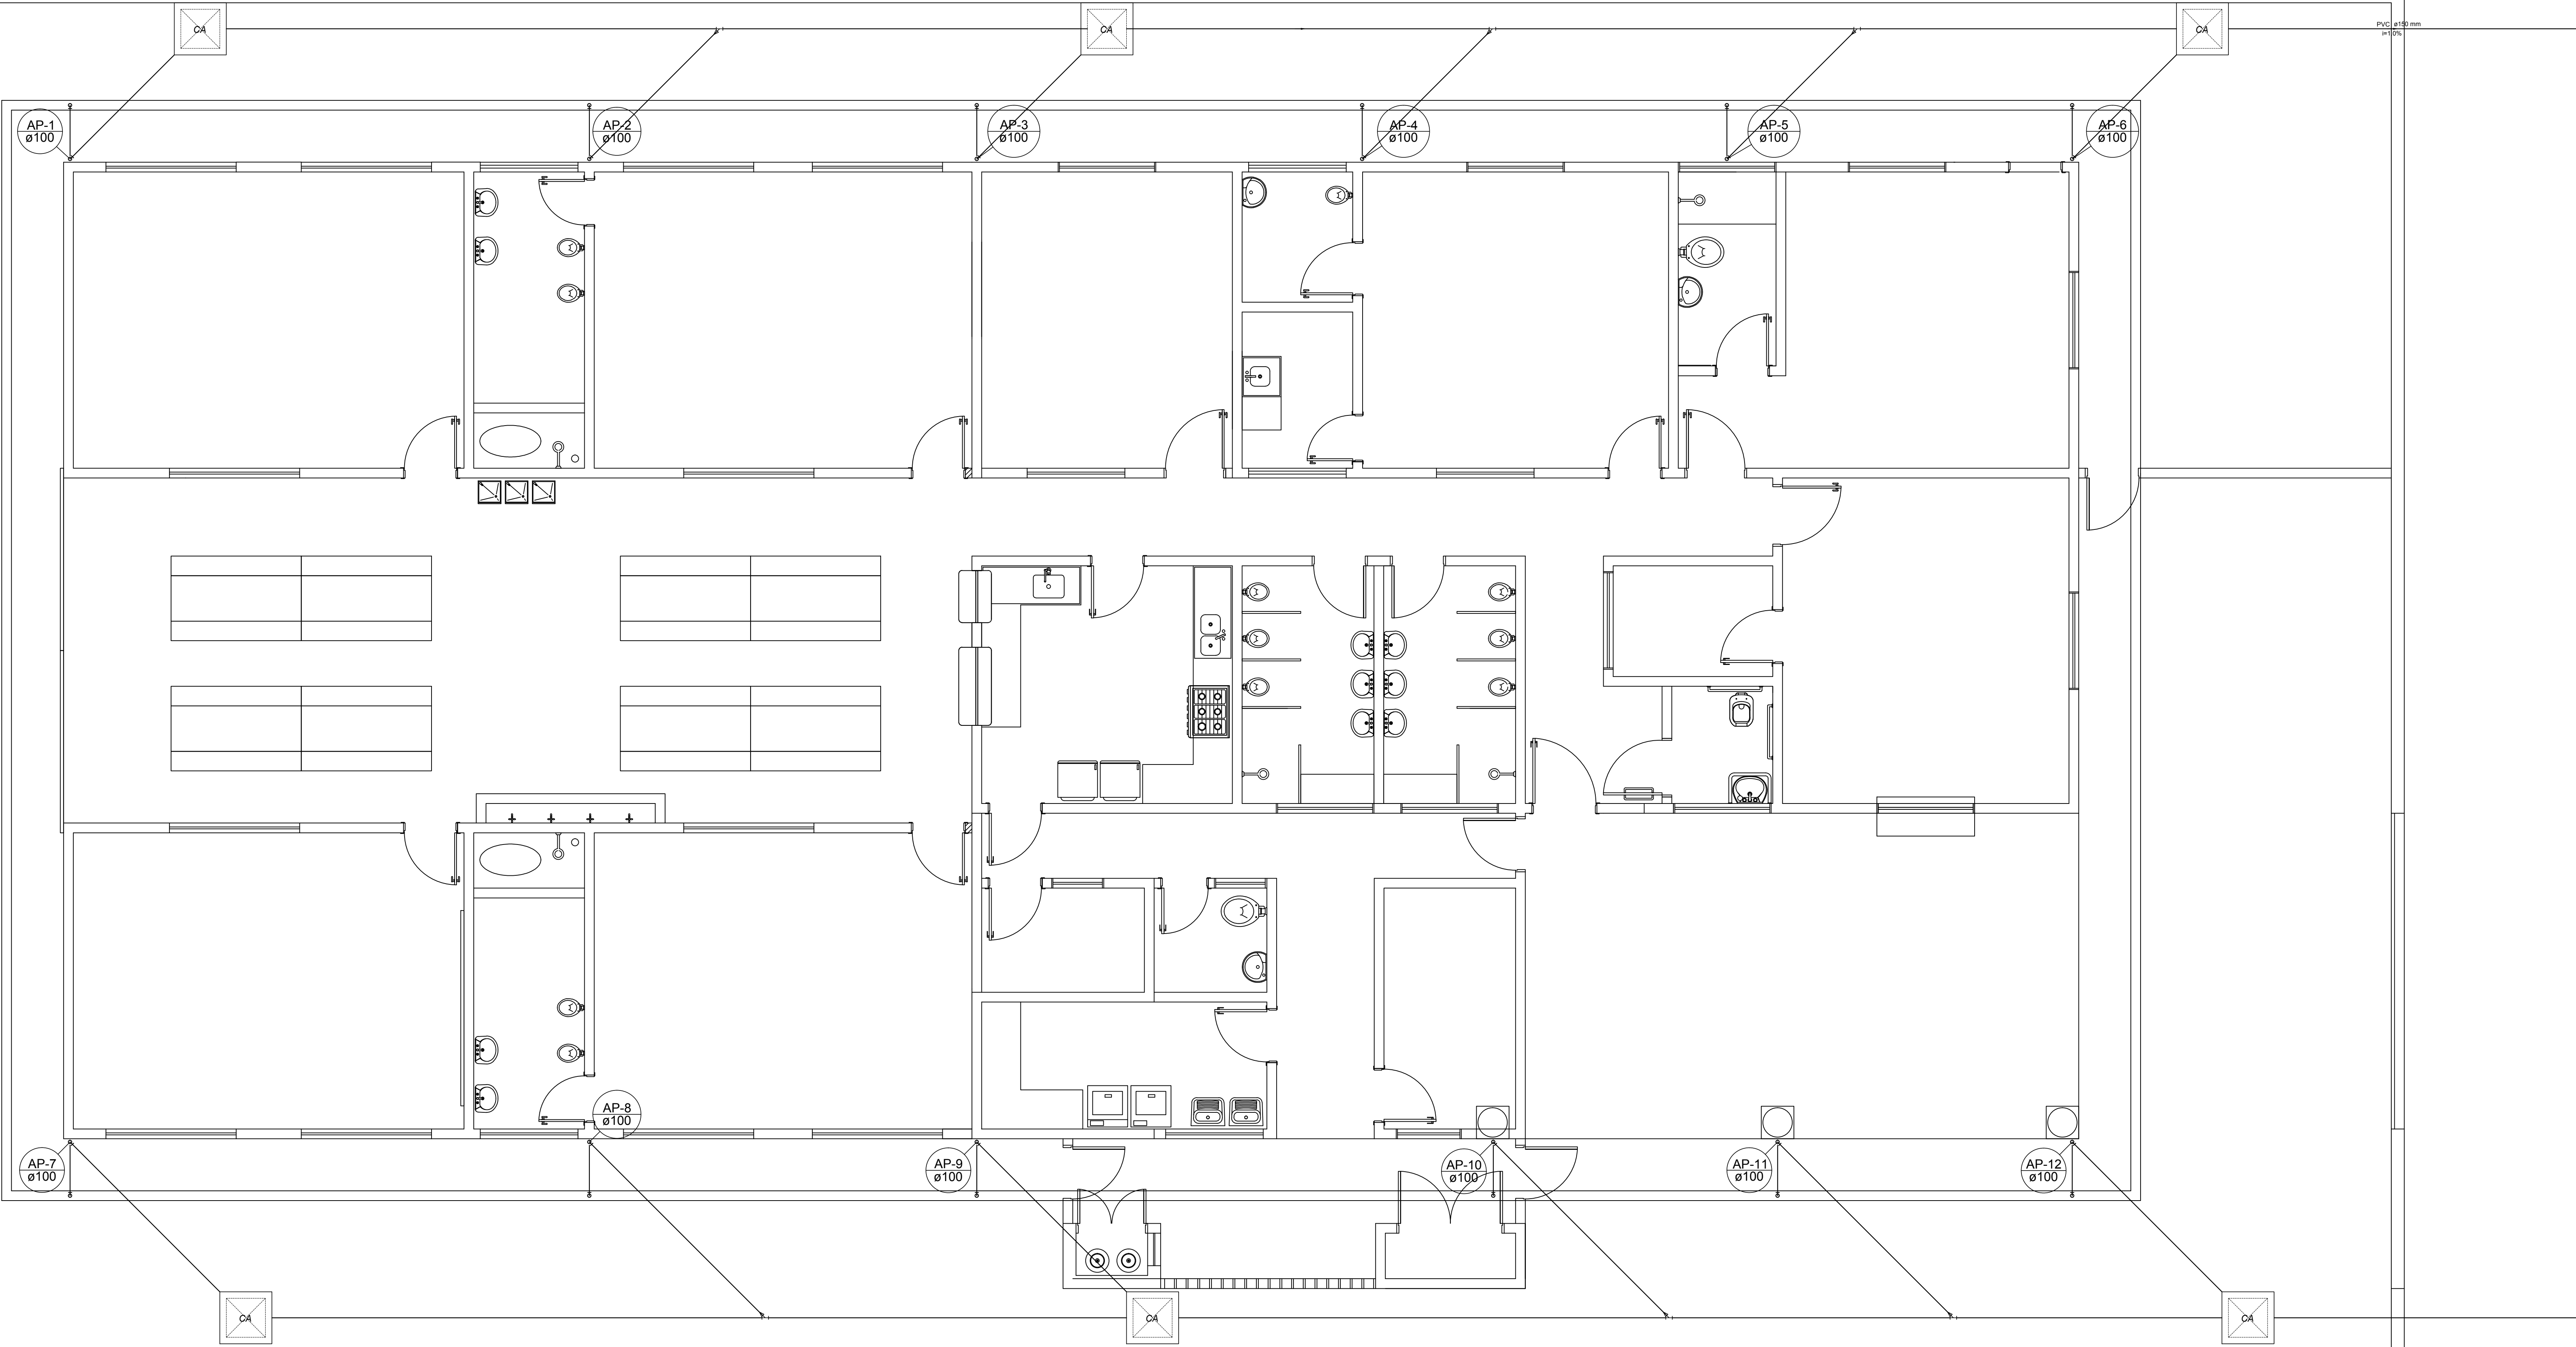

PLANTA BAIXA
escala 1:50