



P1=P2=P3=P4=P5=P6=P7=P8=P9=P10=P11=P12
=P13=P14=P15=P16=P17=P18=P19=P20=P21
=P22

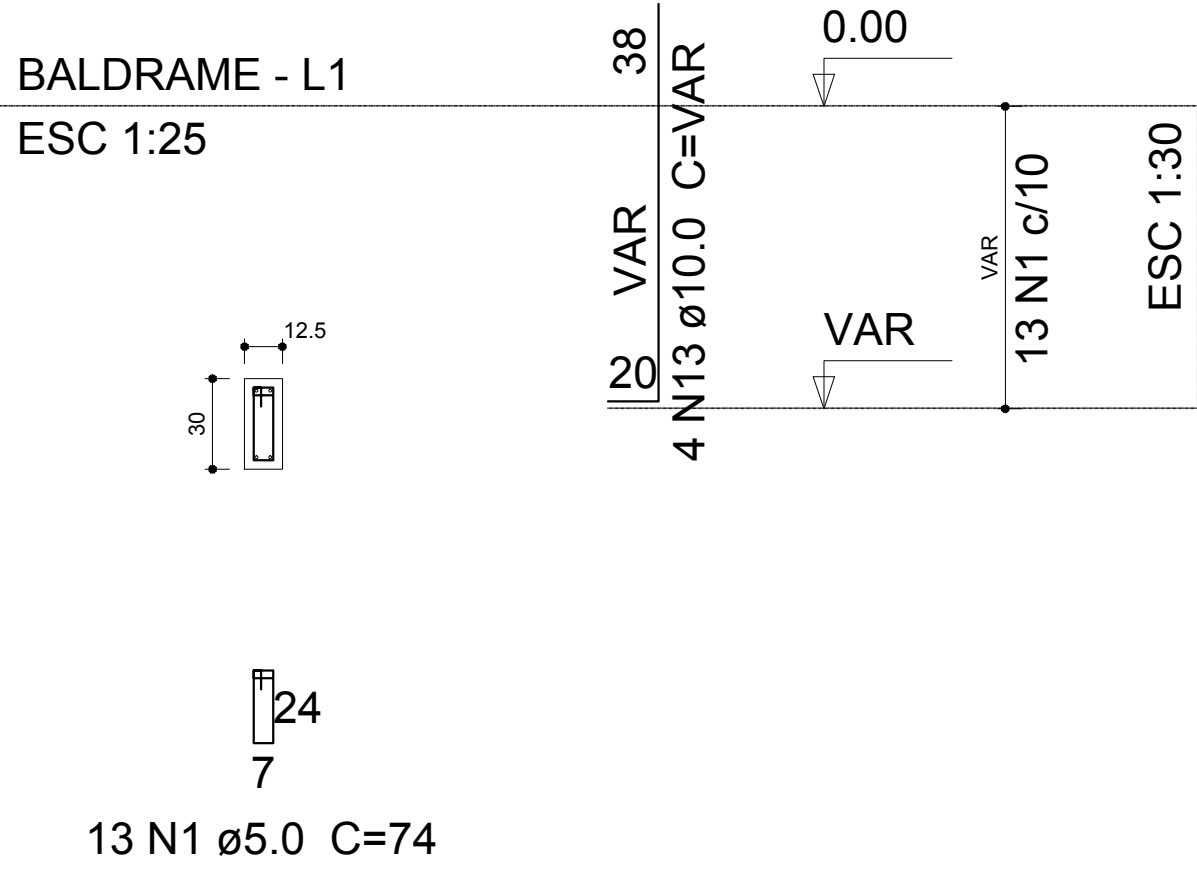


S1=S2=S3=S4=S5=S6=S7=S8=S9=S10=S11=S12
=S13=S14=S15=S16=S17=S18=S19=S20=S21
=S22

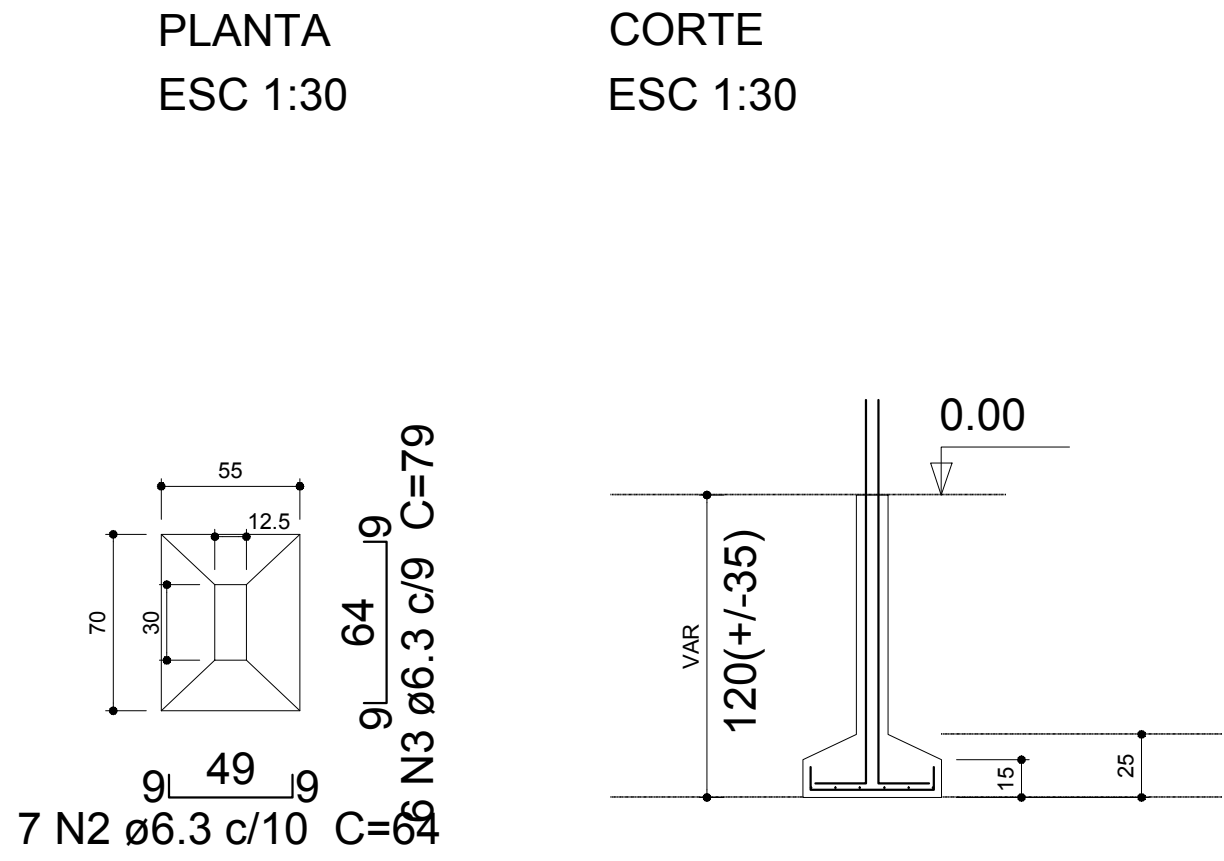


V1

ESC 1:50

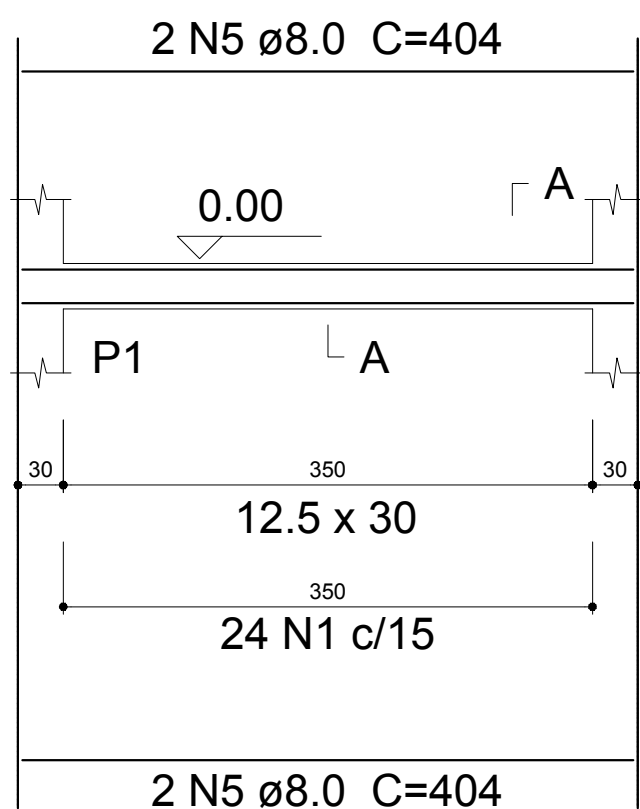


SEÇÃO A-A
ESC 1:30

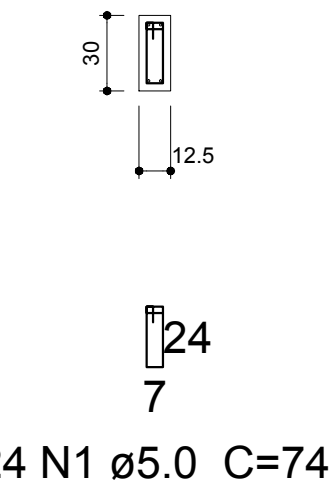


V2

ESC 1:50

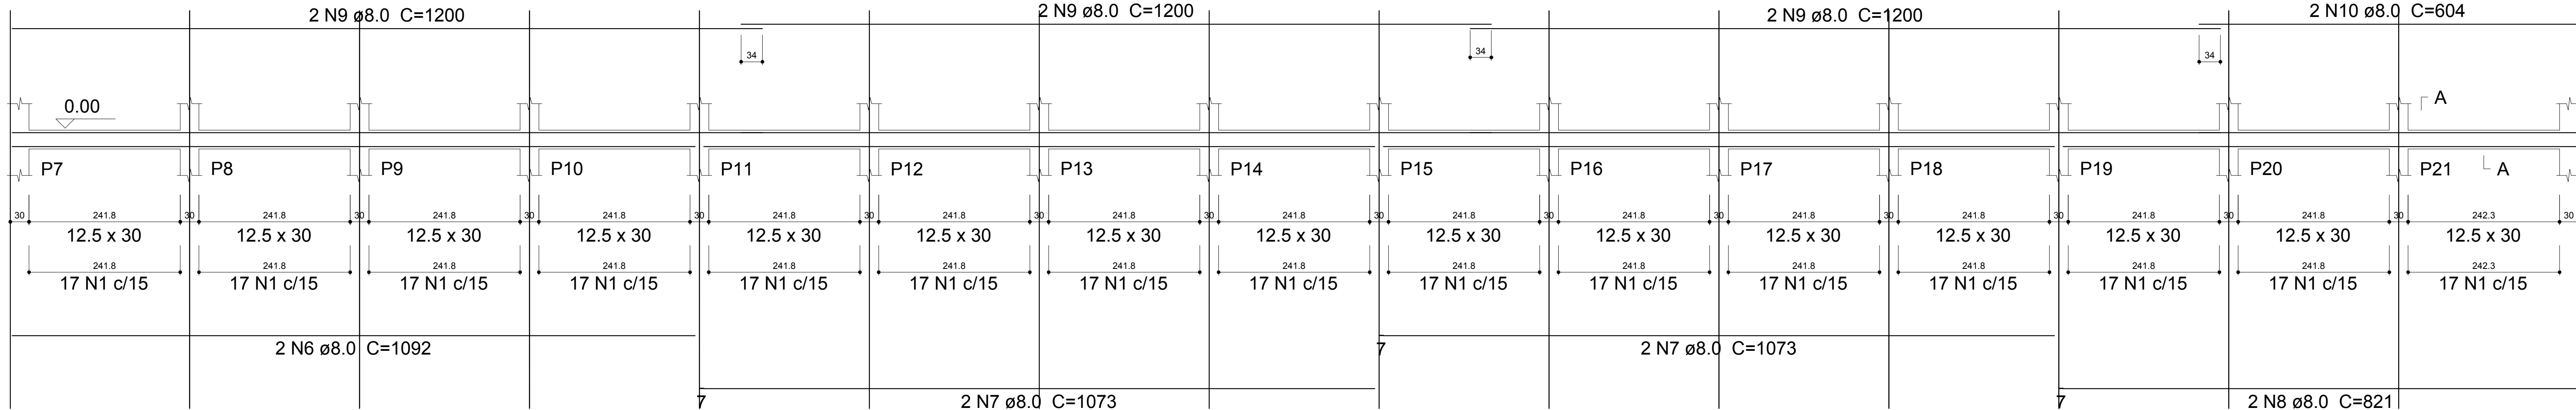


SEÇÃO A-A
ESC 1:30

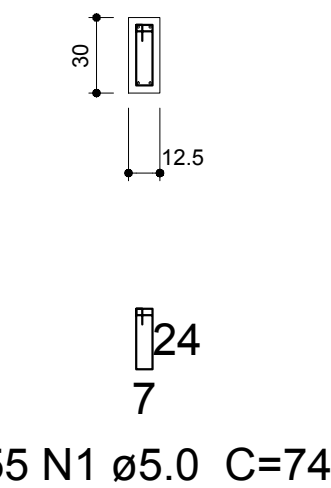


V3

ESC 1:50

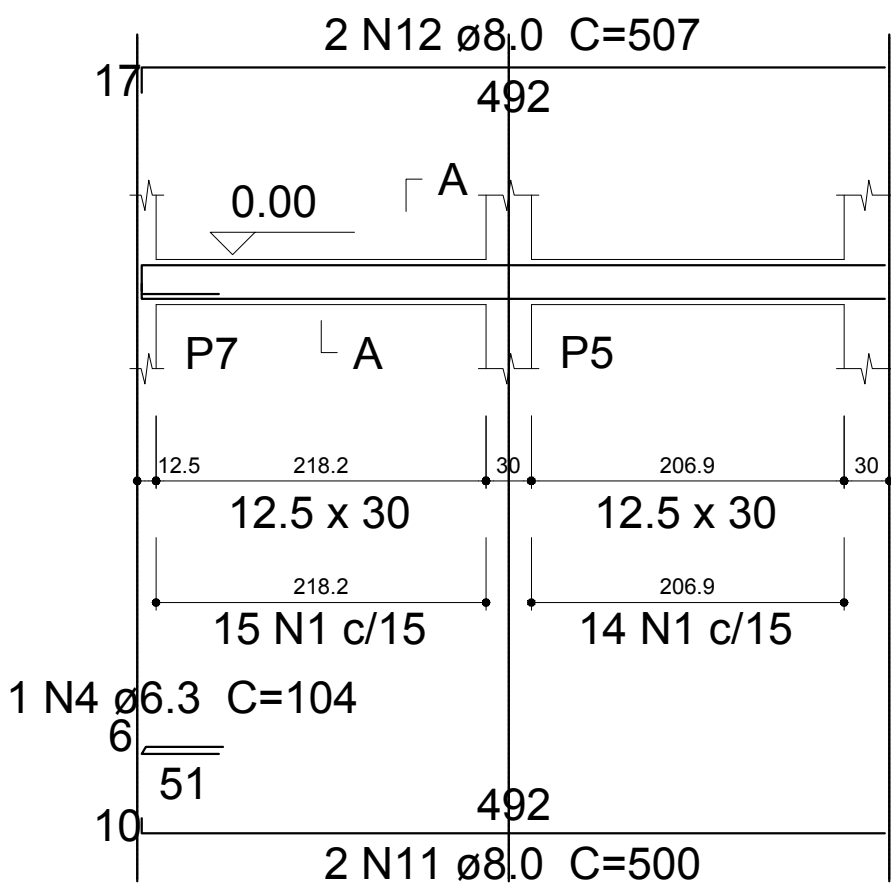


SEÇÃO A-A
ESC 1:30

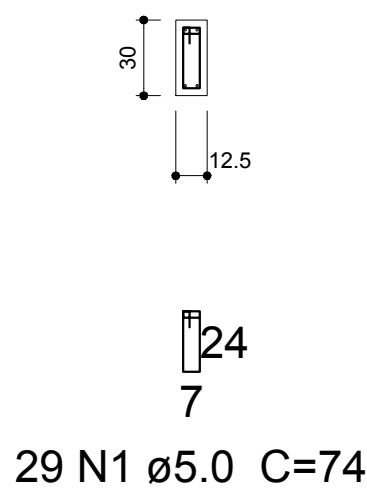

V4

ESC 1:50

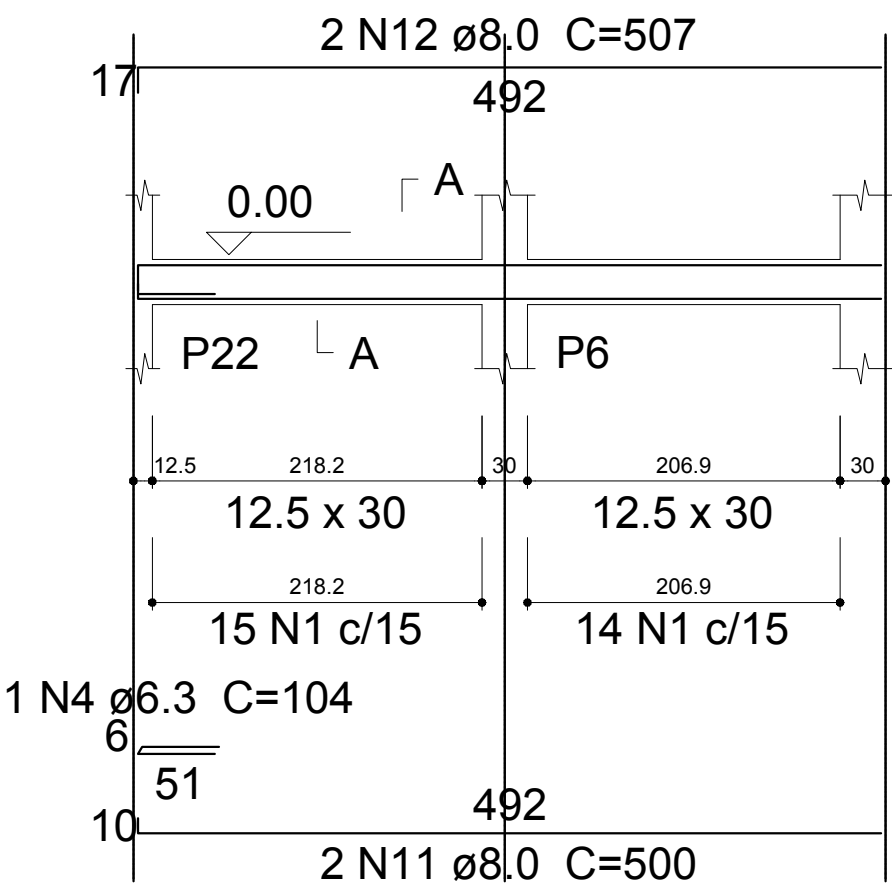

SEÇÃO A-A
ESC 1:30

