


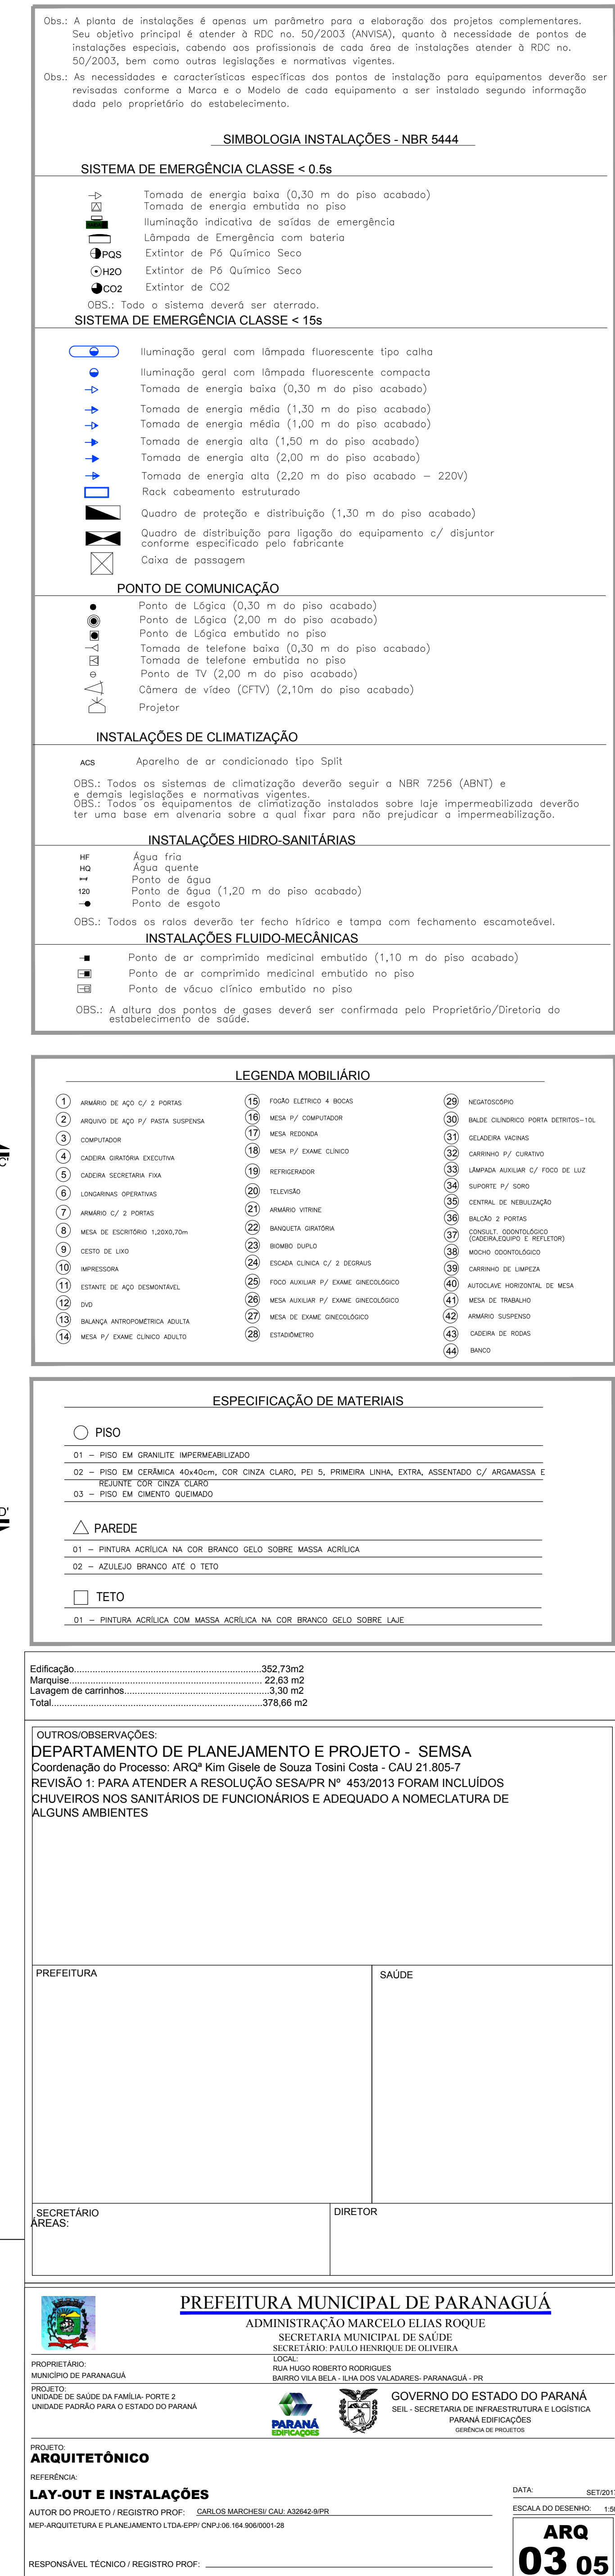

RUA ANTONIO CARLOS RODRIGUES